


**PRELIMINARY FLOOR PLAN**

SCALE: 1/4" = 1'-0"

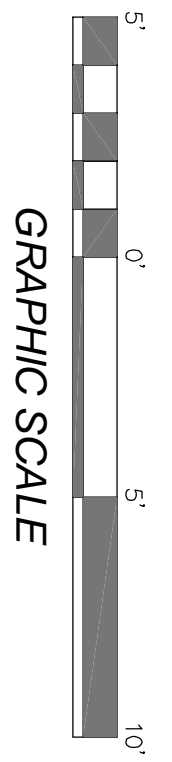

PROJECT:  
UGANDA DENTAL CLINIC  
MIKE FARMER, D.D.S.

LOCATION:  
Uganda, Africa

HENRY SCHEIN REP:  
Gene Bust

CENTER:  
Charlotte, NC

PHONE #:  
(800)645-6994/9250

**-IMPORTANT NOTE-**  
THIS DOCUMENT HAS BEEN PREPARED AS AN INSTRUMENT OF PROFESSIONAL SERVICE, AND IS NOT AN ARCHITECTURAL PLAN. THE IDEAS/ DESIGNS INCLUDED HEREIN ARE THE SOLE PROPERTY OF HENRY SCHEIN, AND ARE PROTECTED UNDER COPYRIGHT. THEY MAY NOT BE USED OR REPRODUCED WITHOUT EXPRESSED WRITTEN CONSENT OF HENRY SCHEIN AND FULL PAYMENT OF ANY ASSOCIATED DESIGN FEES.  
ALL DIMENSIONS ARE SUBJECT TO JOB-SITE VERIFICATION.

DRAWING NAME:  
PROJECT START DATE:  
DETAIL START DATE:  
DRAWN BY:

REVISIONS:  
8/8/15

INT. SQ. FT. =

SCALE: 1/4" = 1'-0"  
SHT. SIZE: